




1 PROPOSED GROUND FLOOR PLAN
1:50

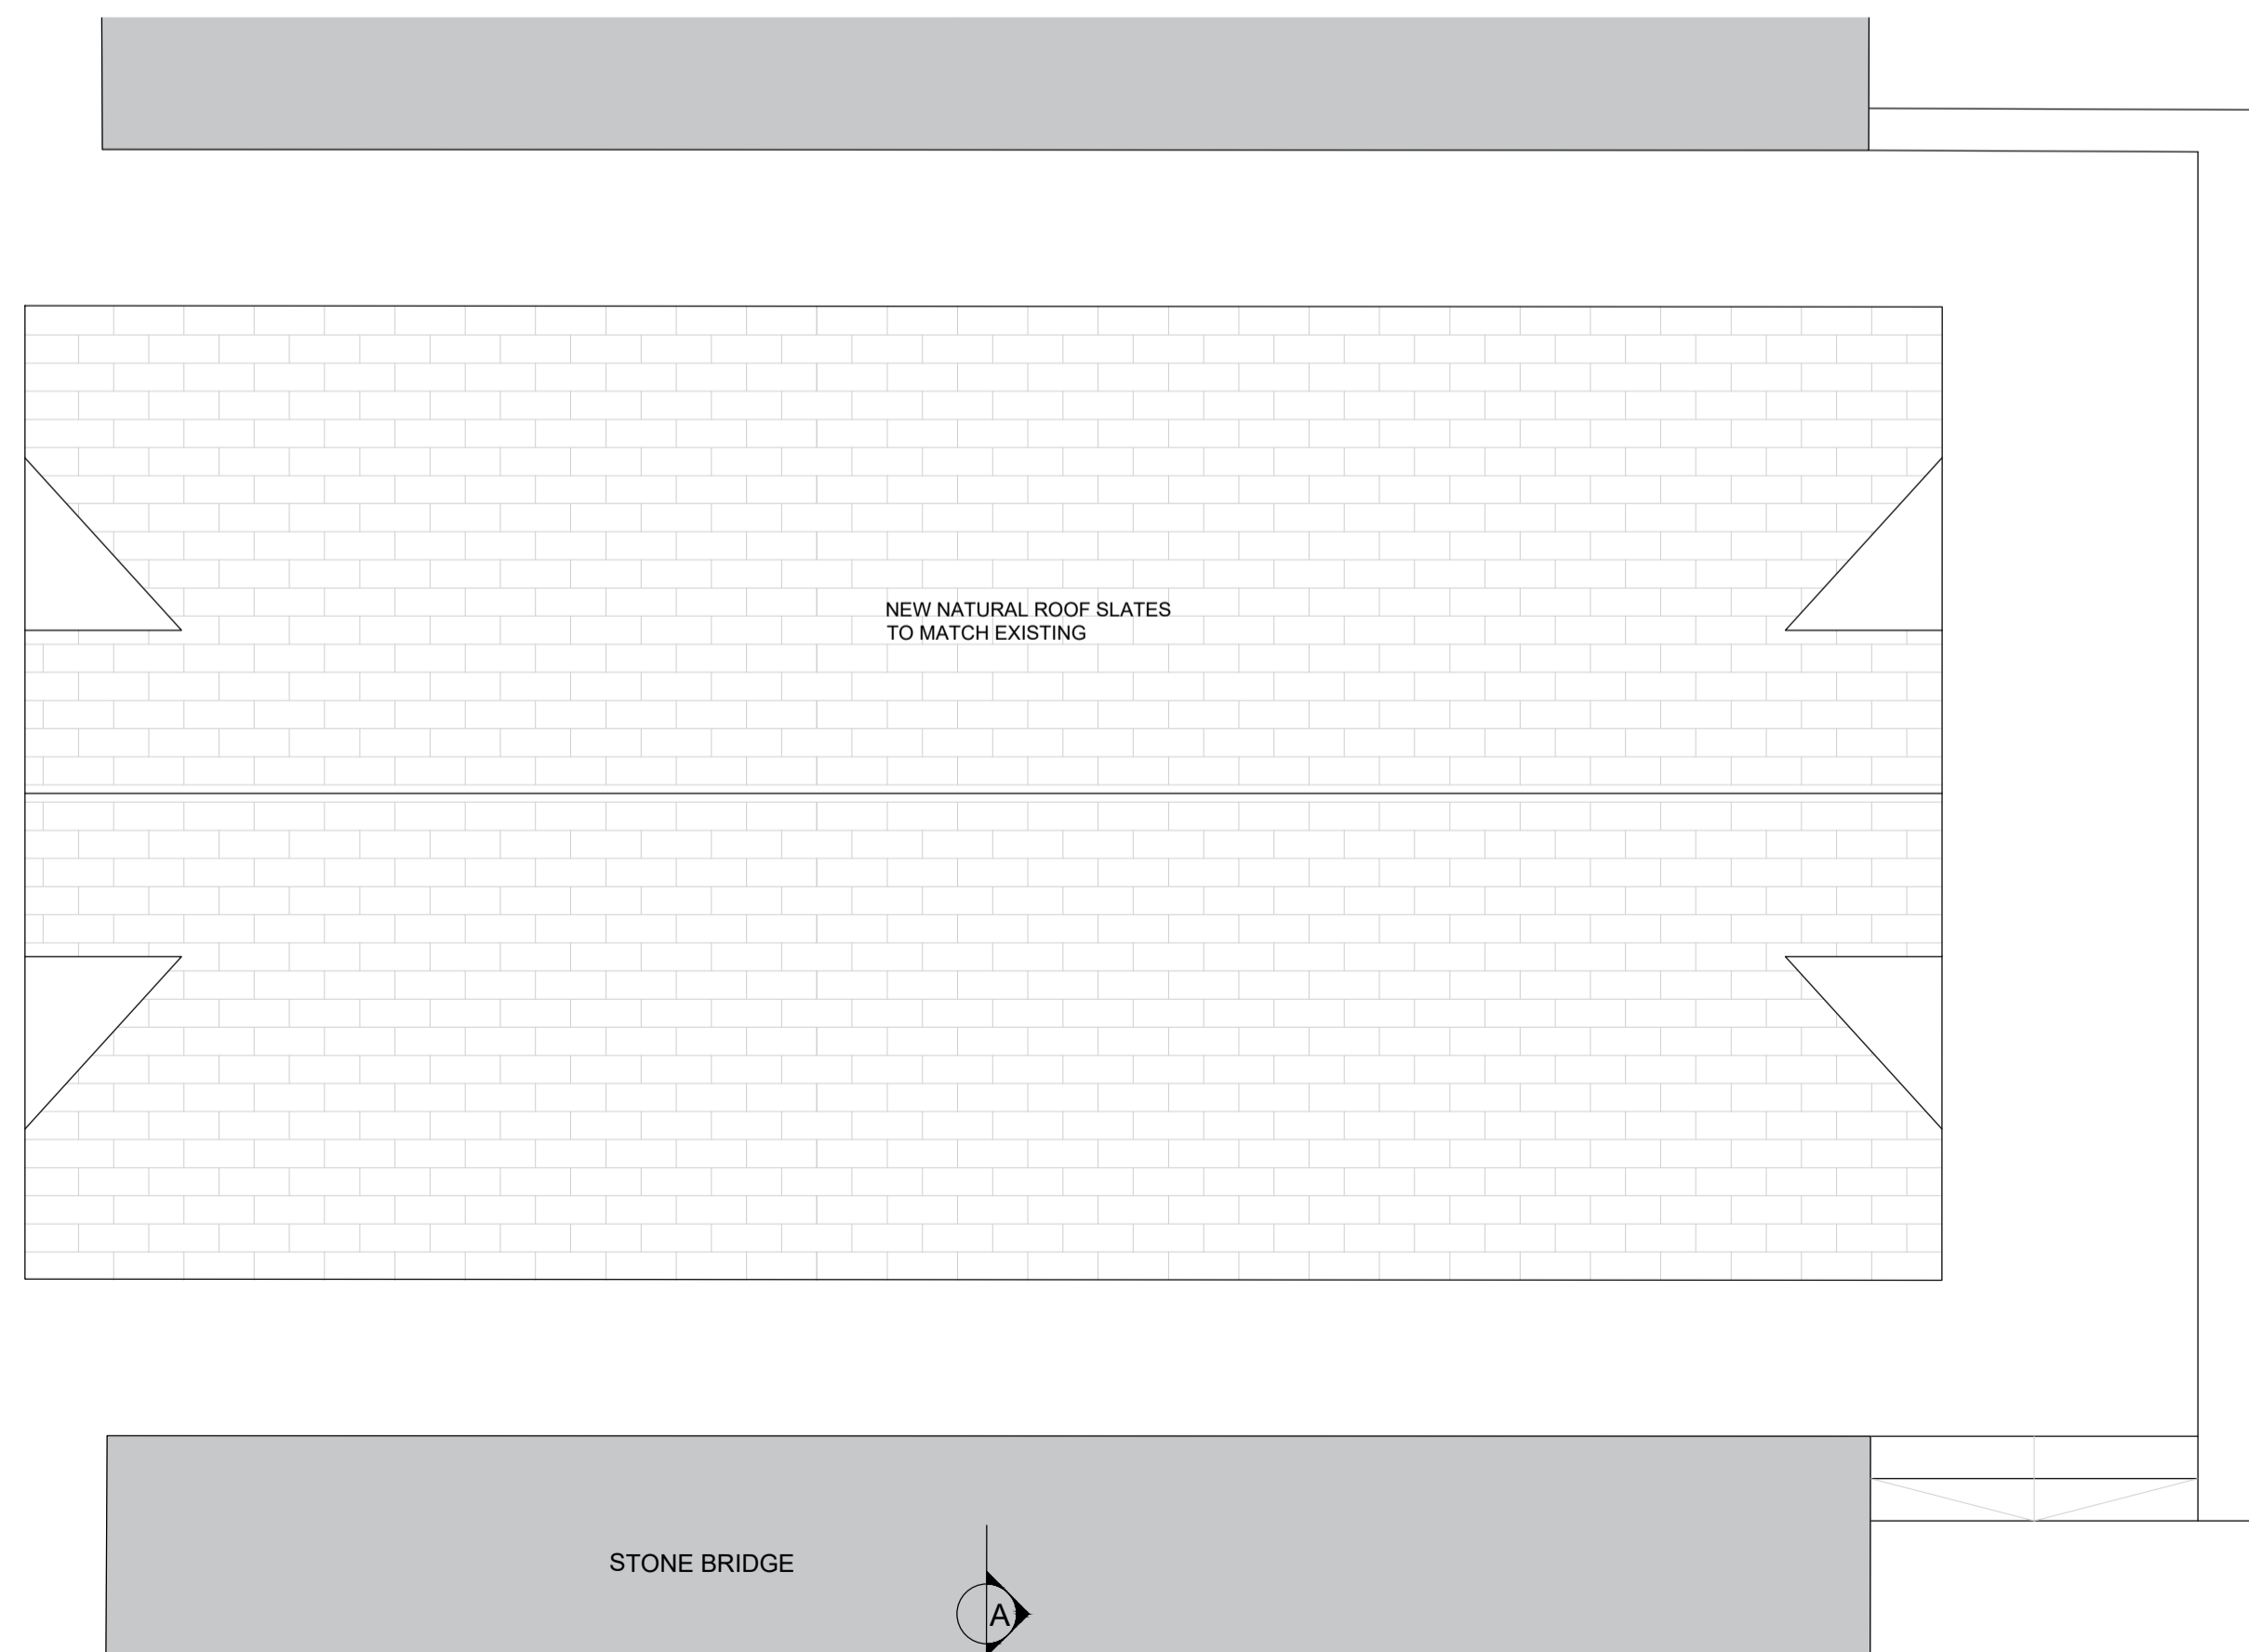

2 PROPOSED ROOF PLAN
1:50

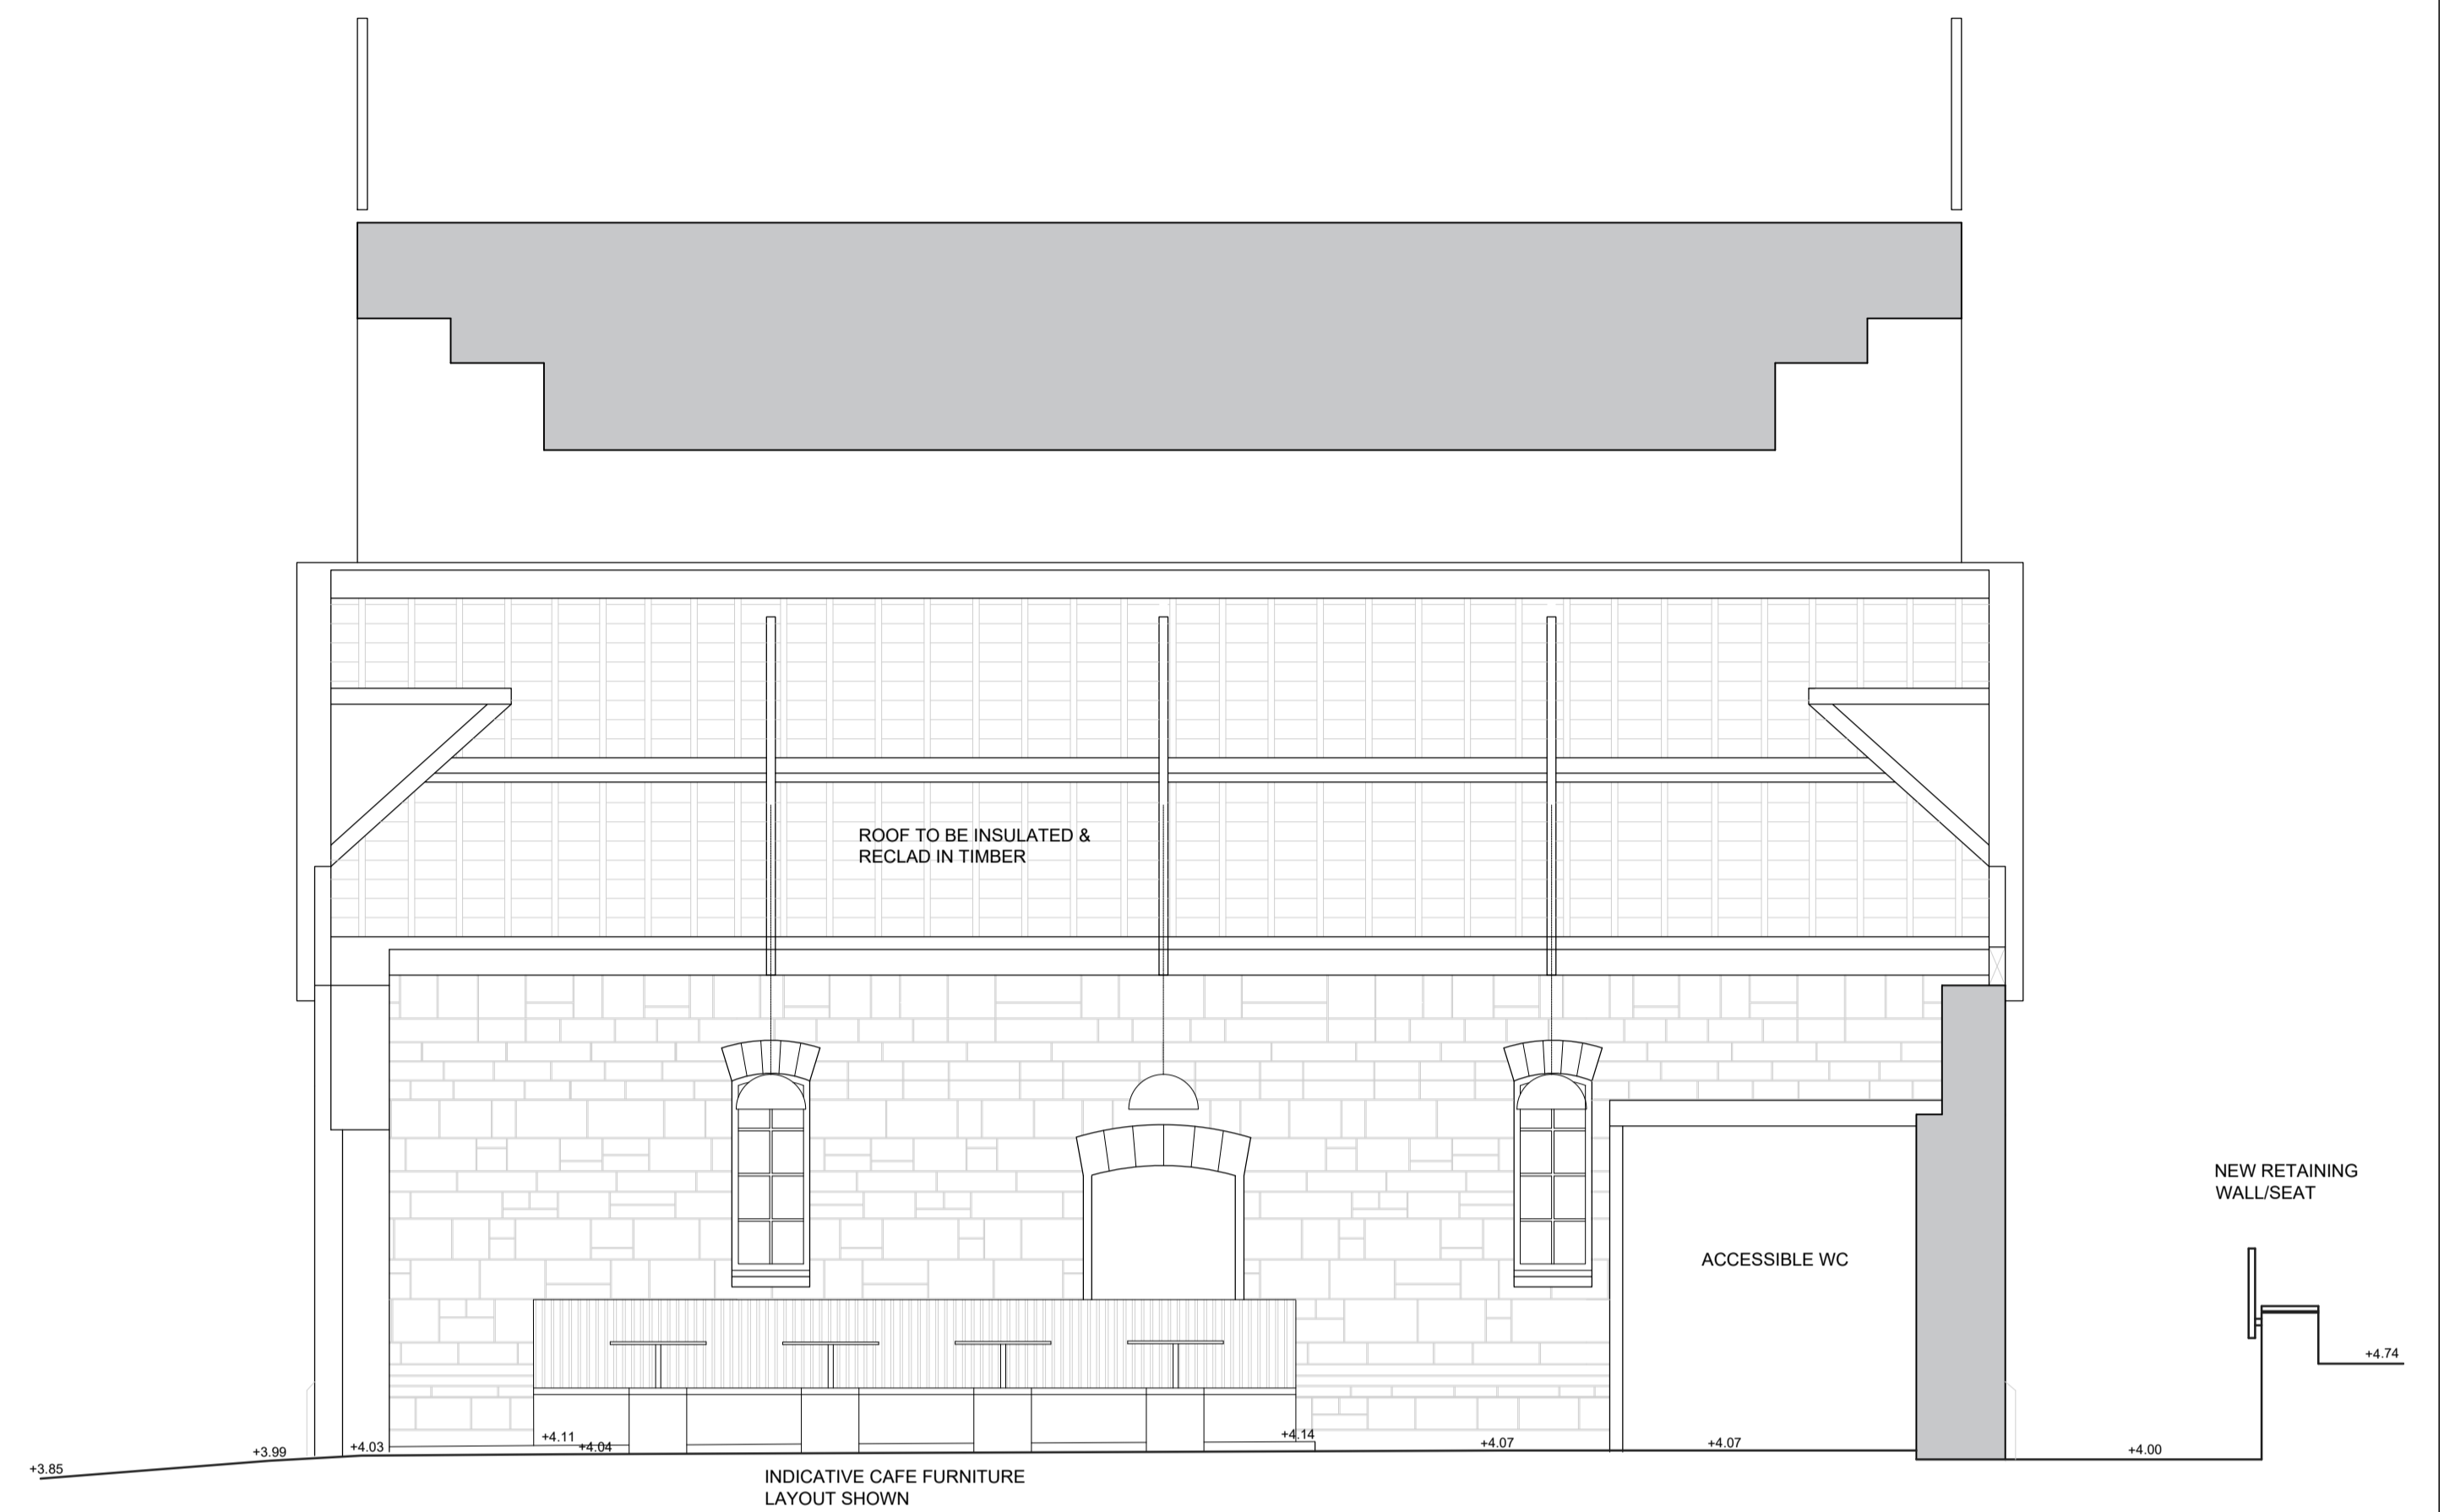

3 PROPOSED SECTION A-A
1:50

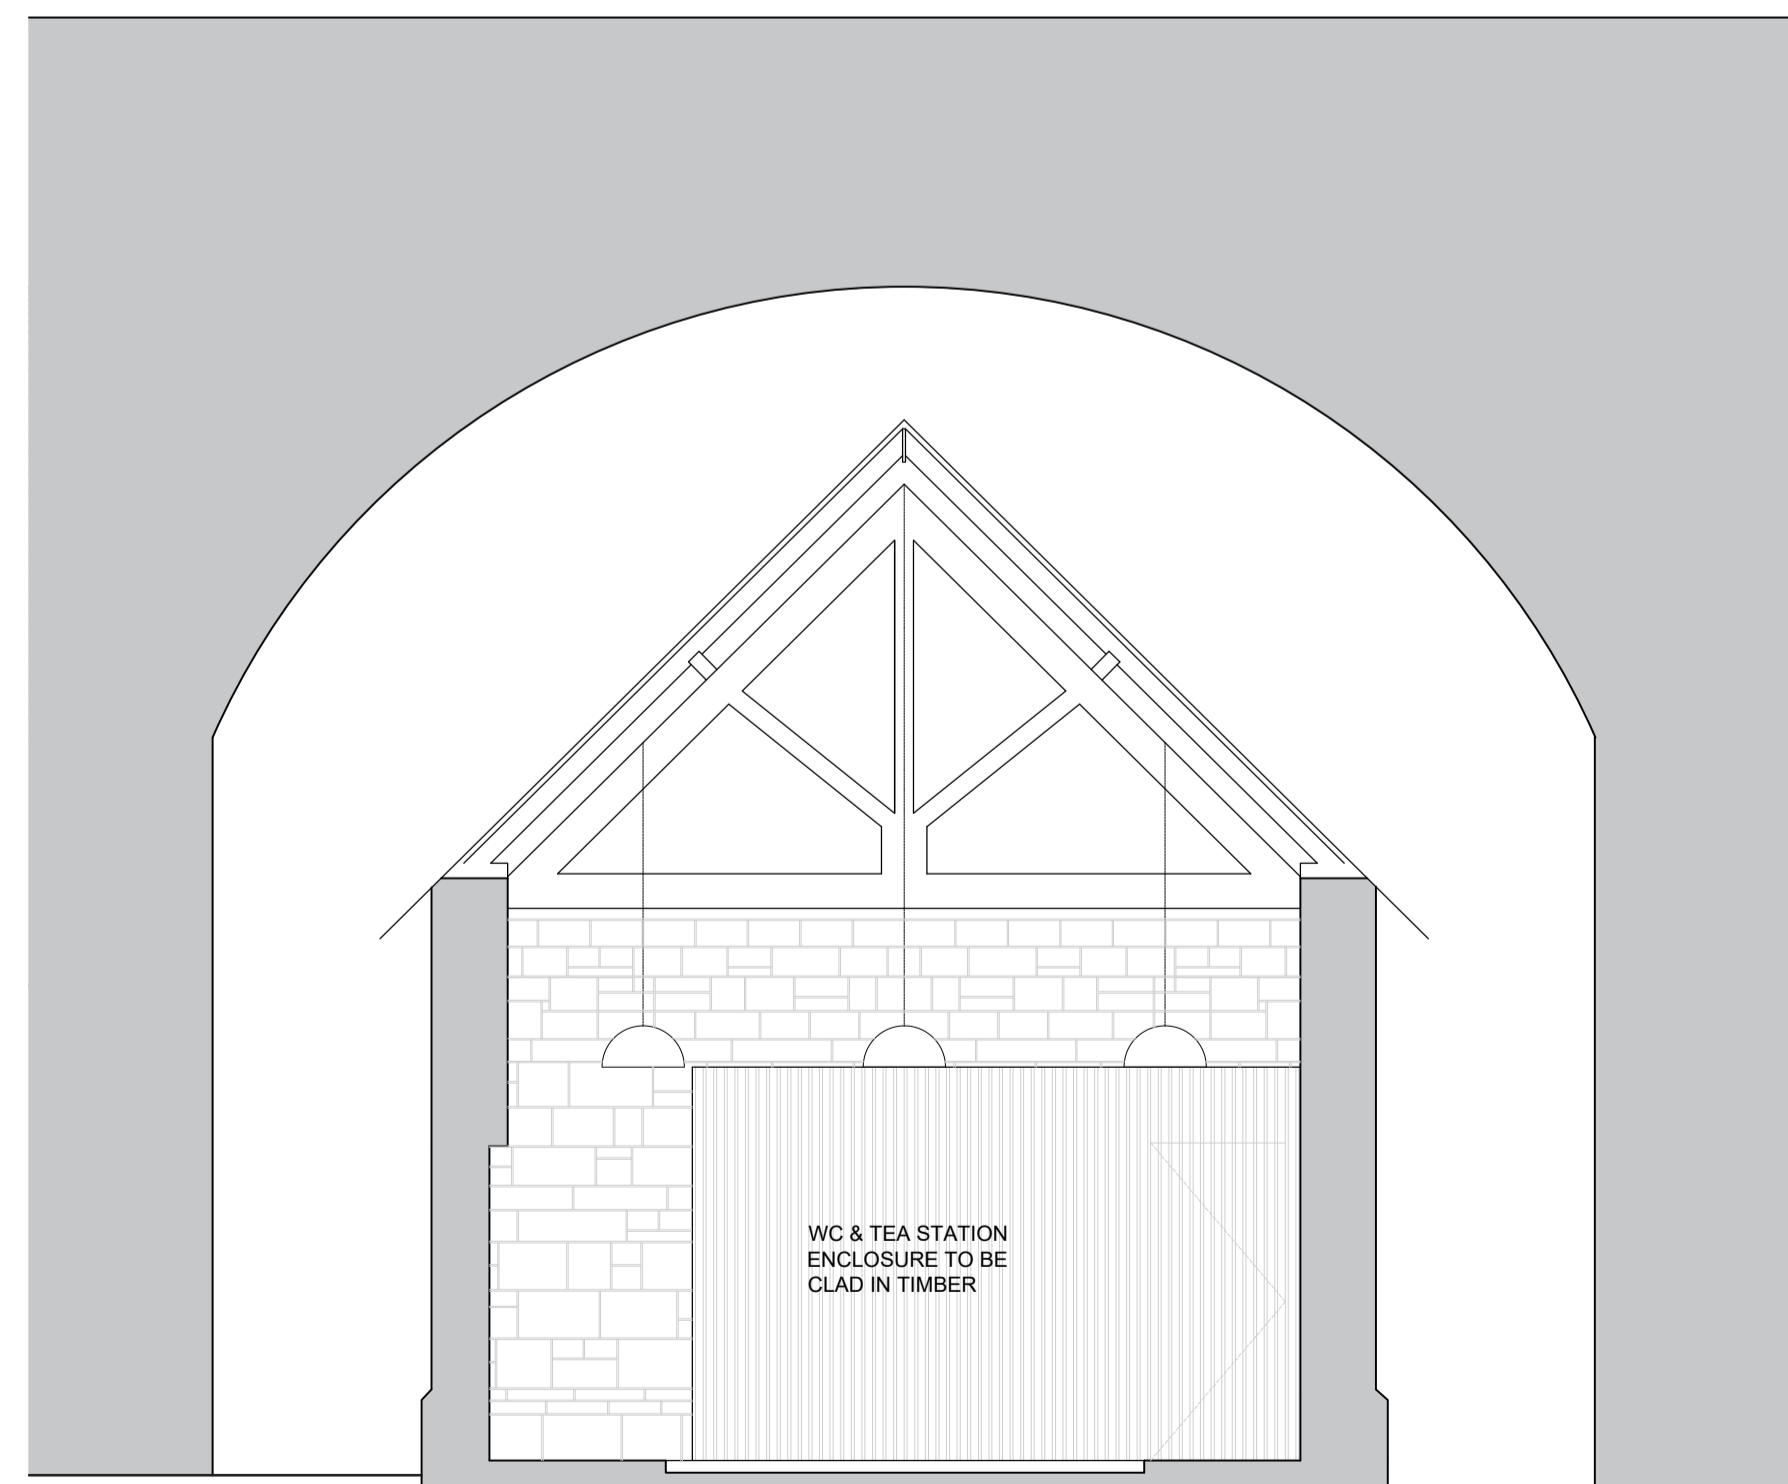

4 PROPOSED SECTION B-B
1:50

DRAFT

Comhairle Contae Fhine Gall
Fingal County Council

ARCHITECTS' DEPARTMENT
FINGAL COUNTY HALL, MAIN ST.,
SWORDS CO., DUBLIN
Tel: (01)890 5050, Fax: (01) 890 5079
COUNTY ARCHITECT
FIONNUALA MAY Dip.Arch., B.Arch. Sc., M.U.B.C., M.R.I.A.I.

CLIENT	EETD
PROJECT TITLE	BALBRIGGAN RNLI BOATHOUSE
PROJECT STAGE	DESIGN DEVELOPMENT
DRAWING TITLE	PROPOSED GROUND FLOOR & ROOF PLANS & SECTIONS A-A & B-B
PROJECT ARCHITECT	SC
DRAWN	SC
CHECKED	
SCALE	1:50
DATE	NOVEMBER 2019
DRAWING NUMBER	12-037-SK-102
REV	0