




1 PROPOSED FRONT ELEVATION
1:50

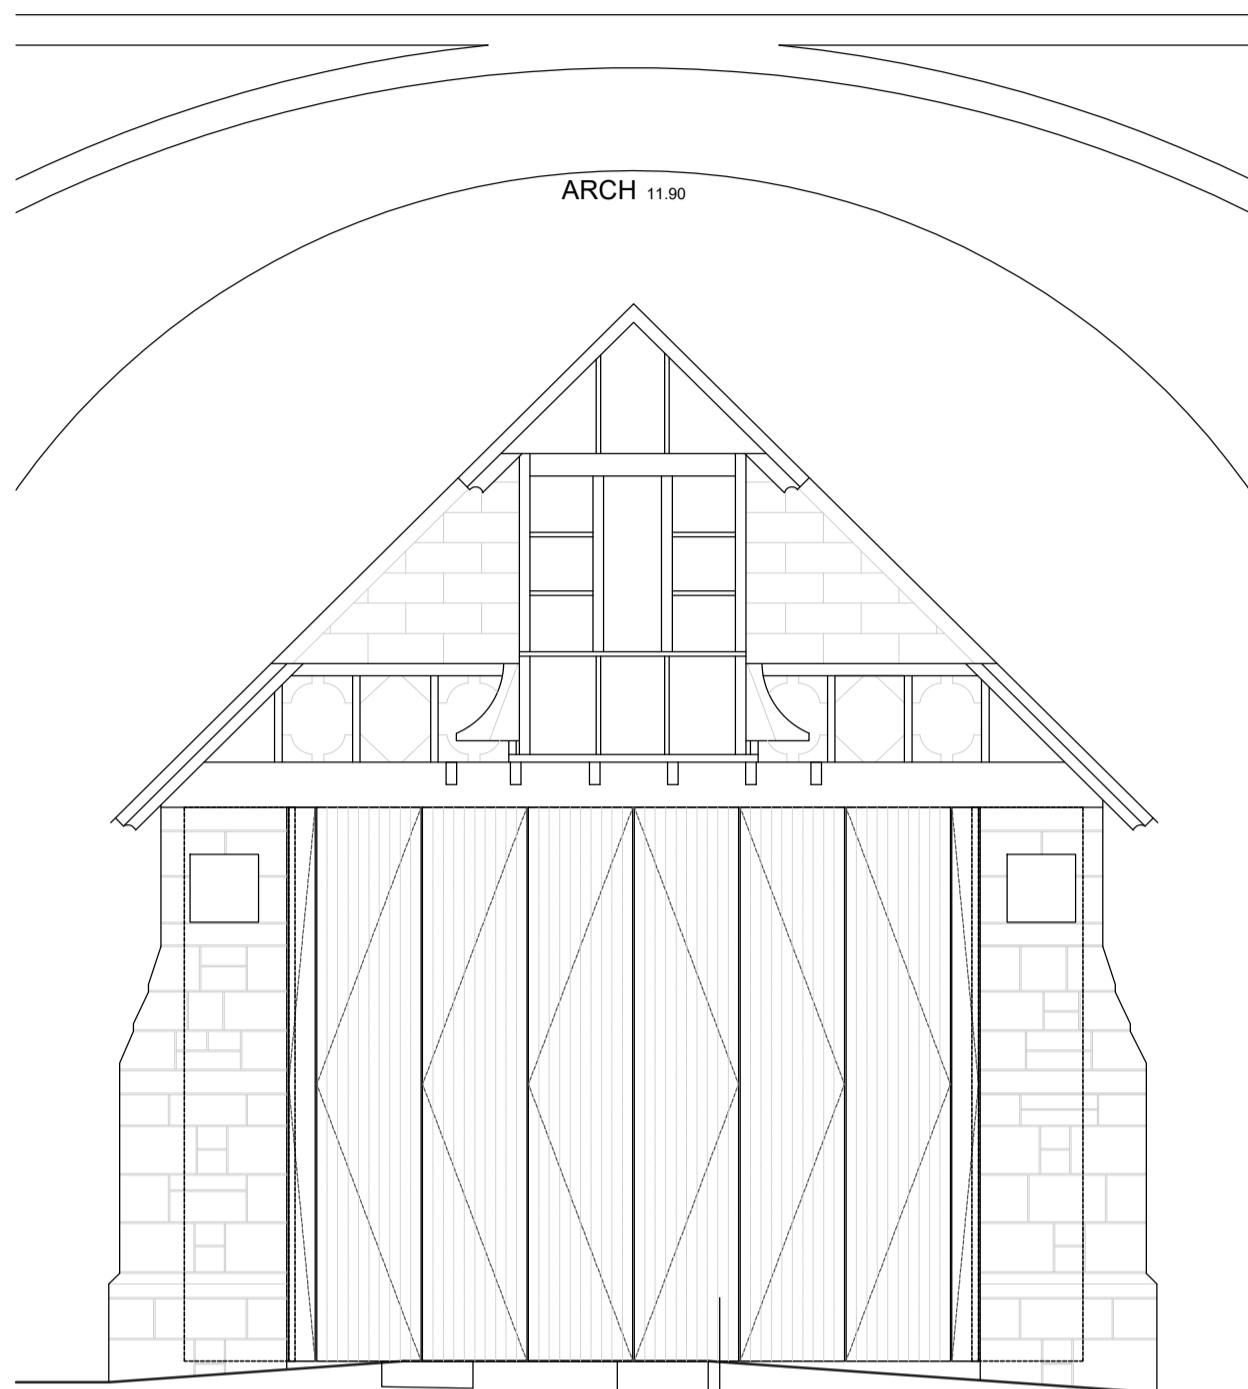


3 PROPOSED SIDE ELEVATION
1:50

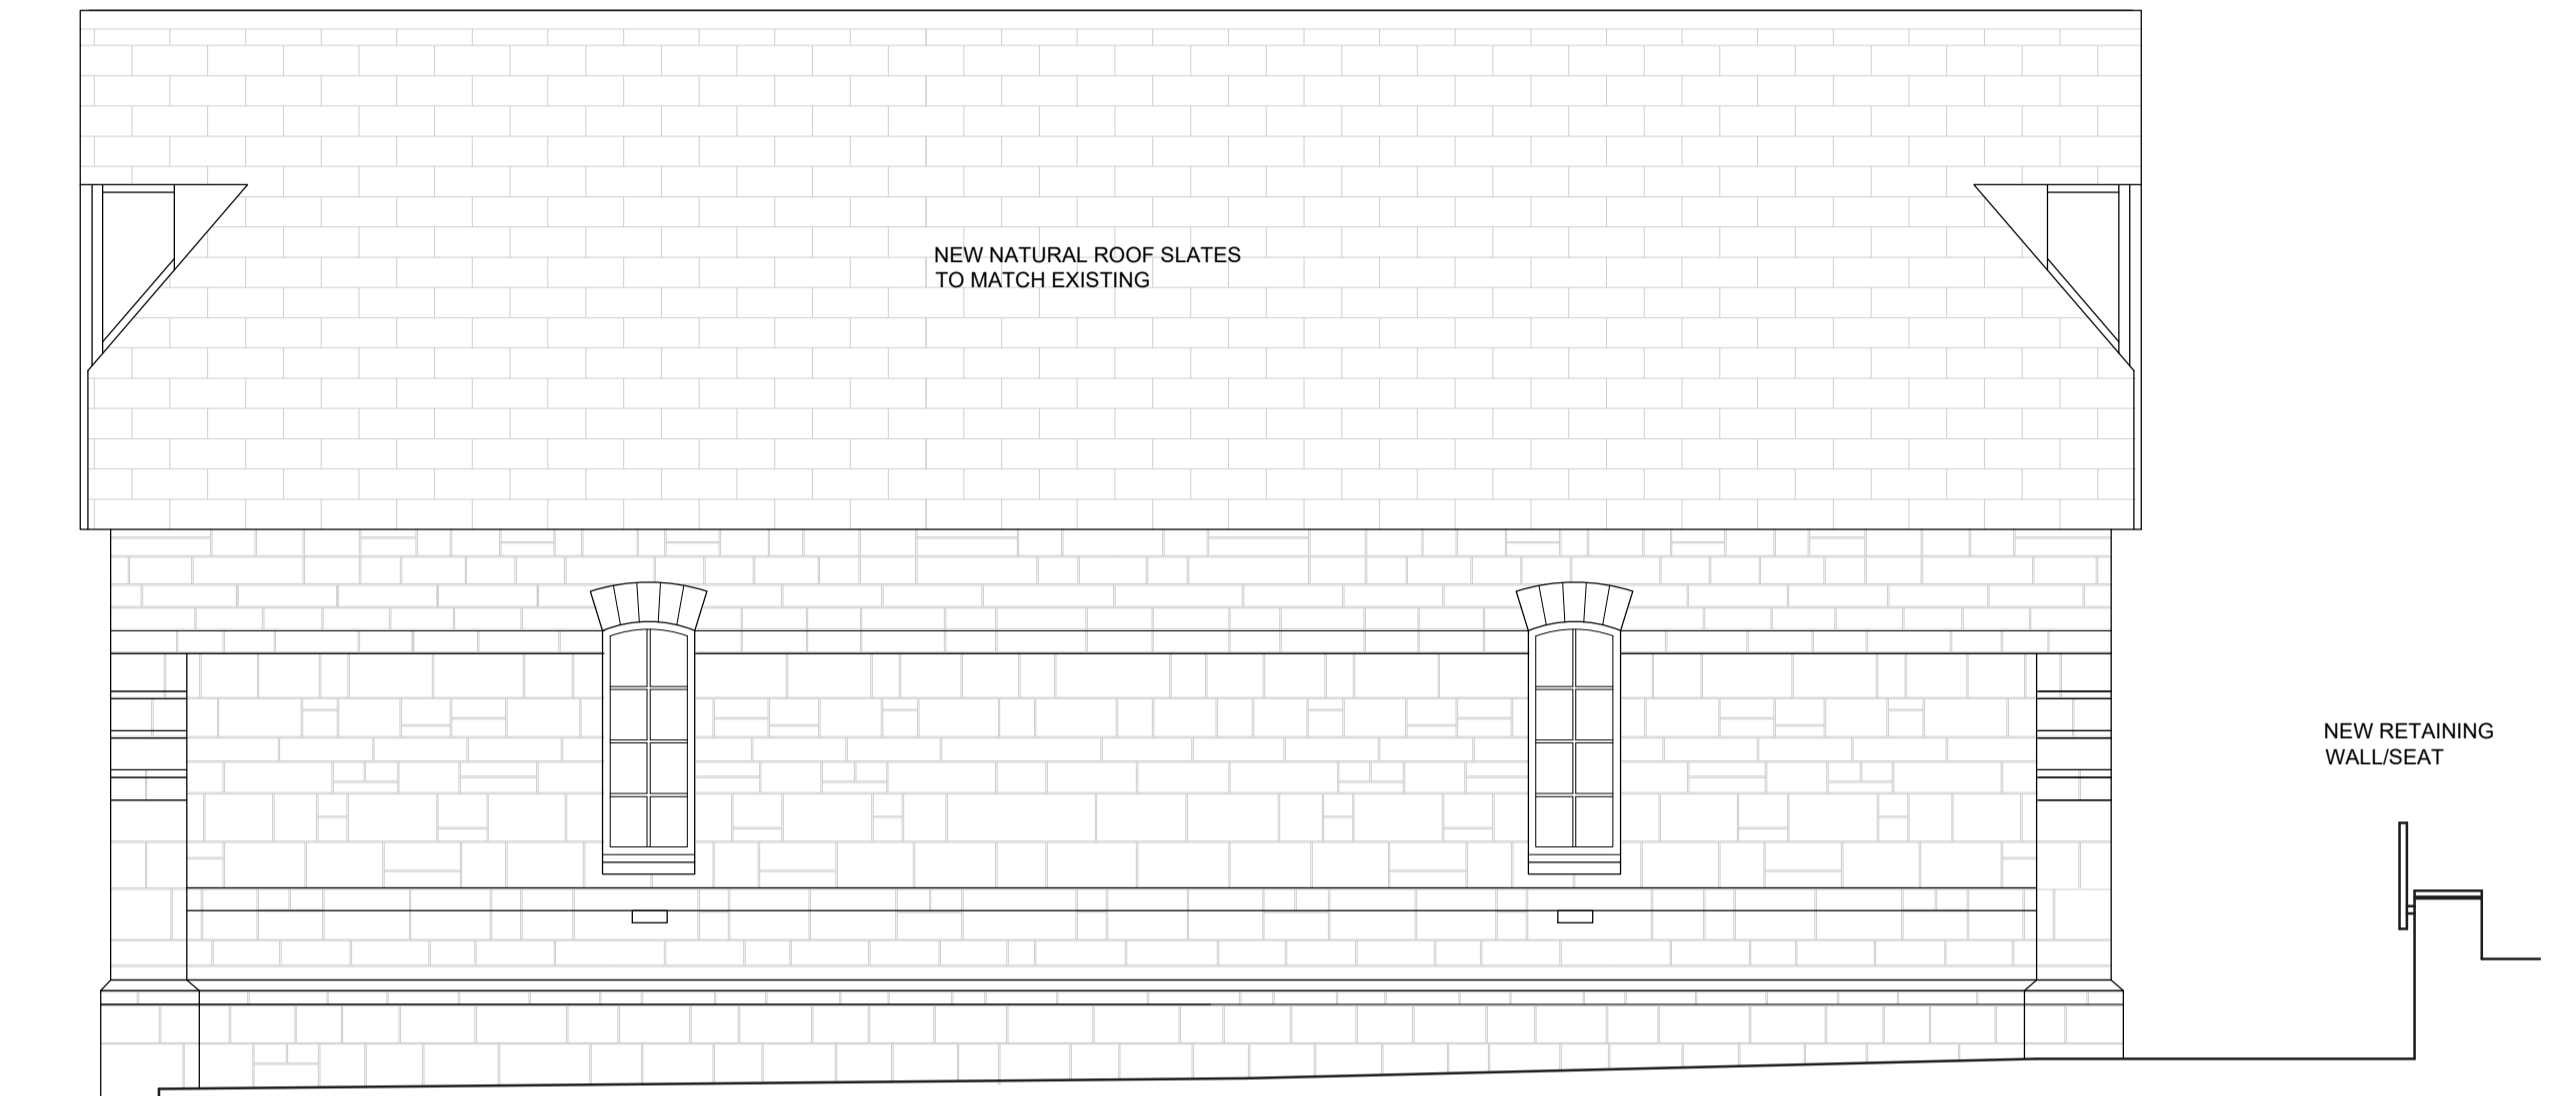

3 PROPOSED SIDE ELEVATION
1:50

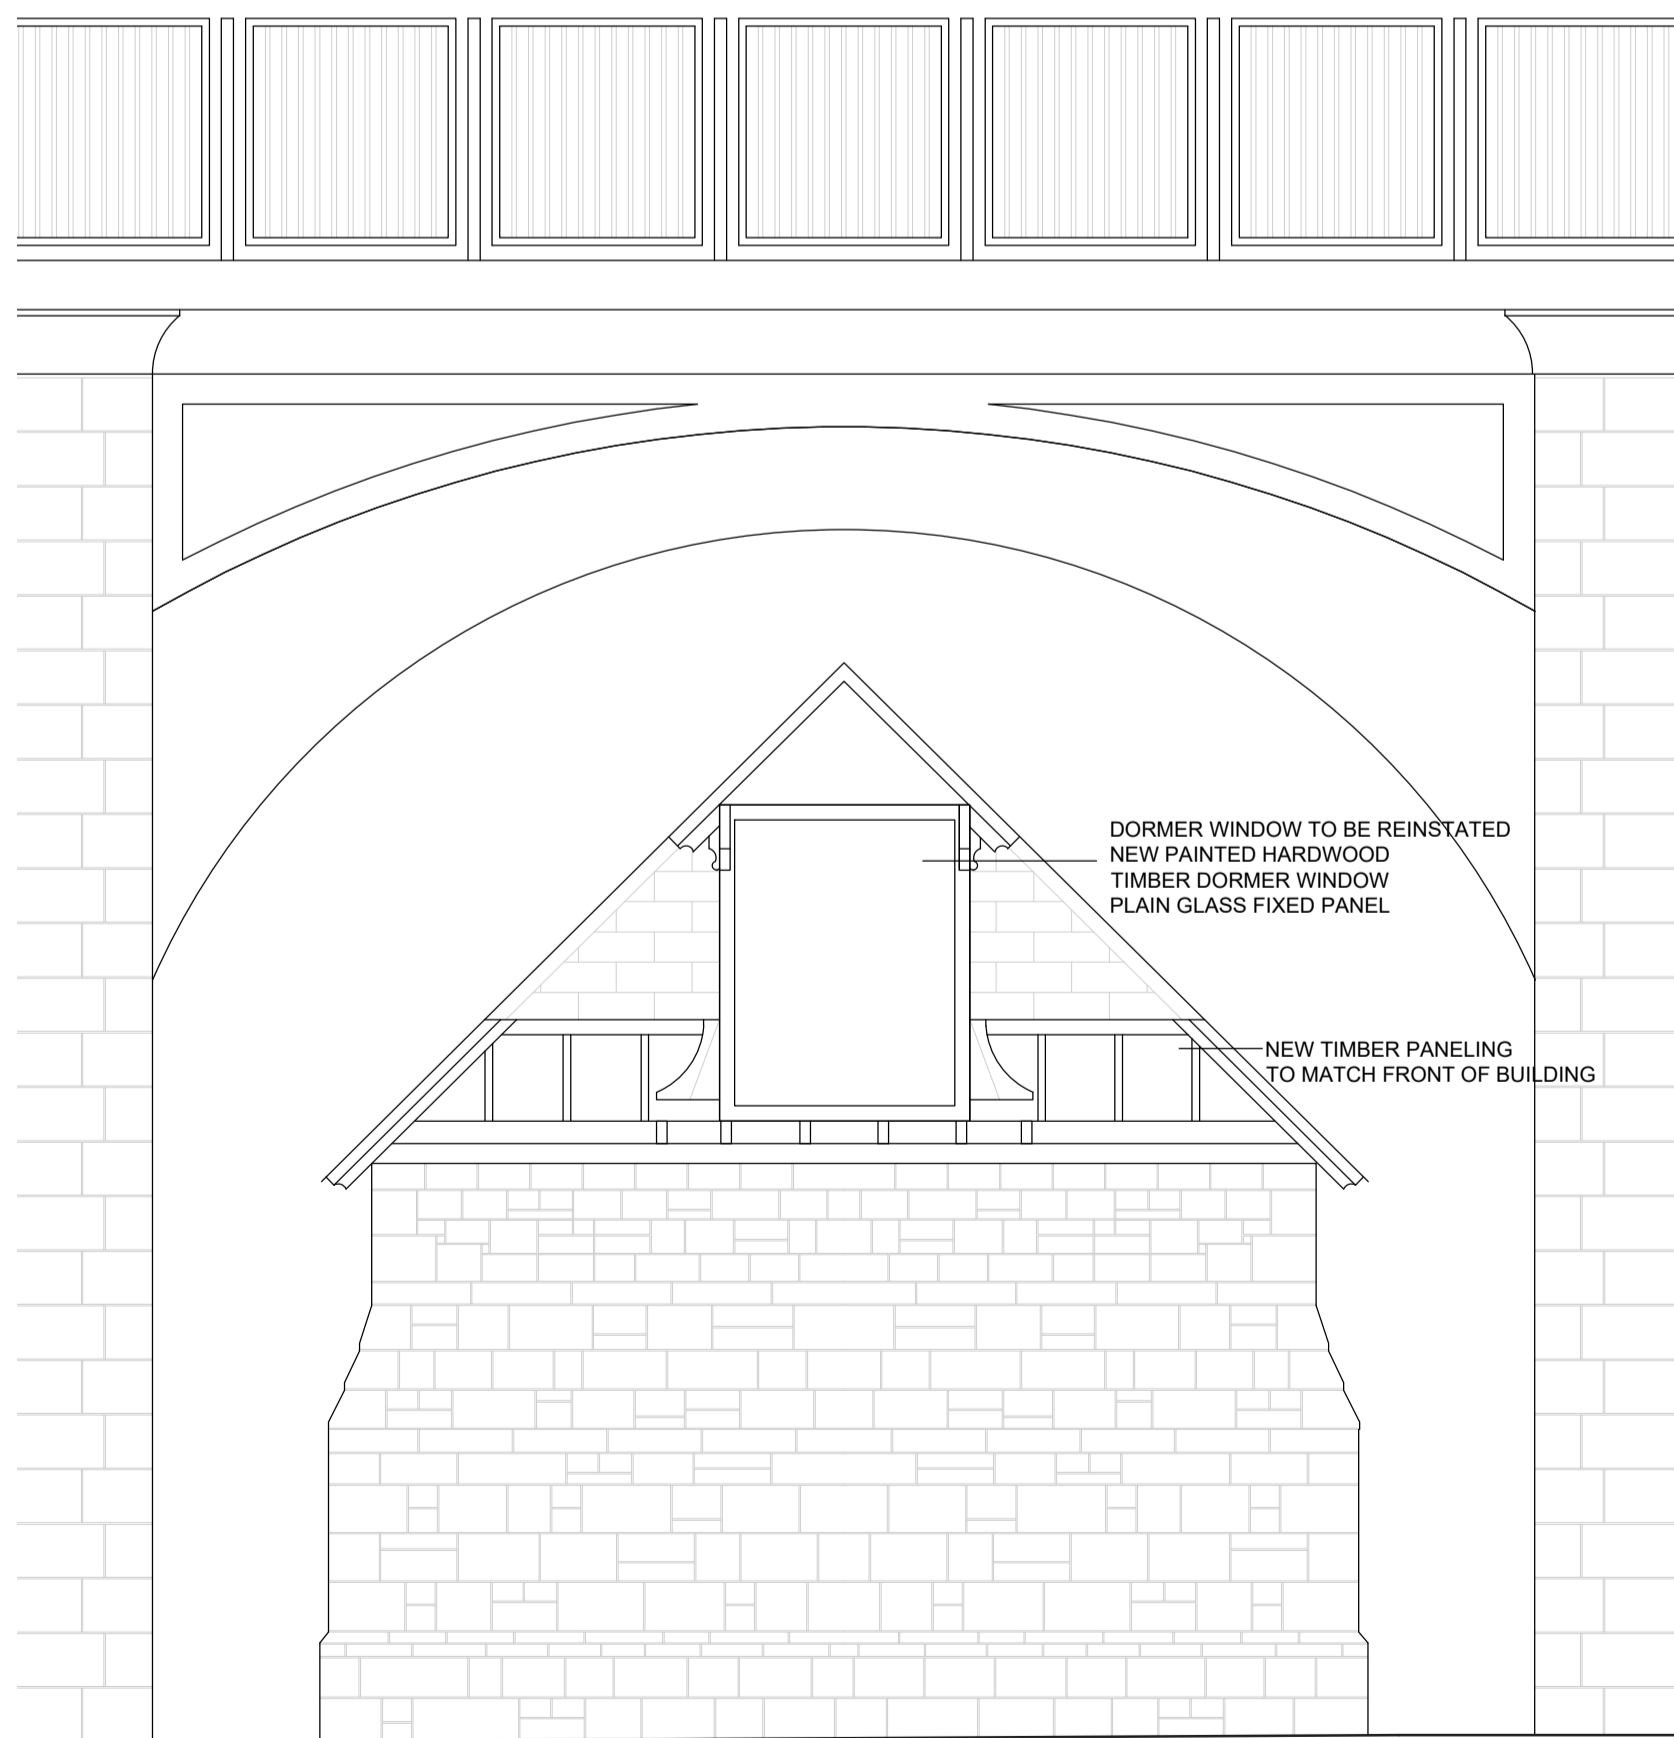

2 PROPOSED REAR ELEVATION
1:50

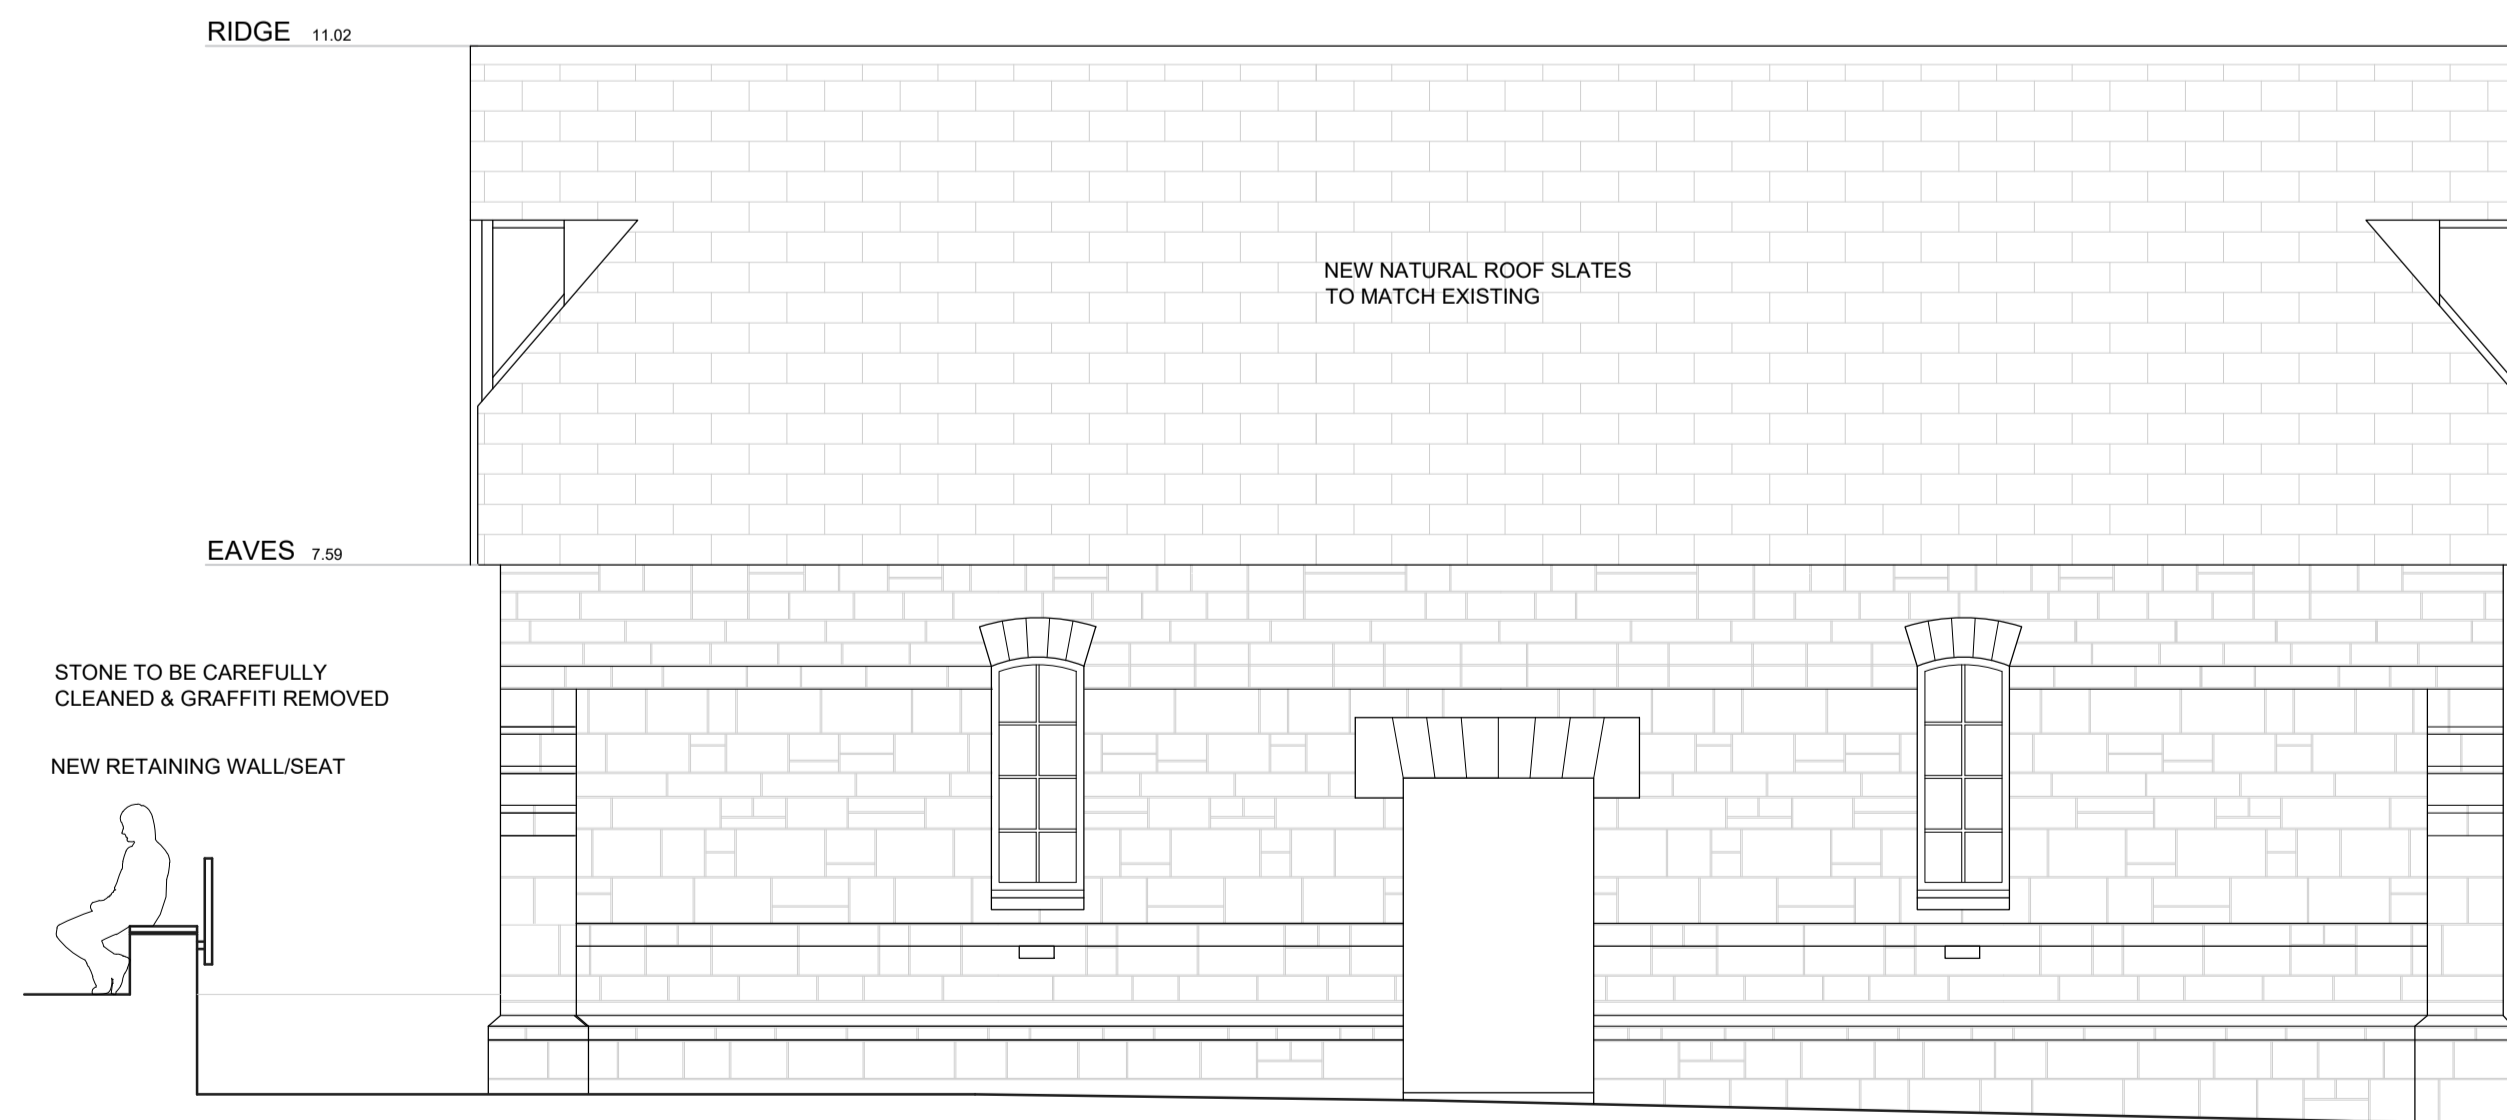

4 PROPOSED SIDE ELEVATION
1:50

DRAFT

Comhairle Contae Fhine Gall
Fingal County Council

ARCHITECTS' DEPARTMENT
FINGAL COUNTY HALL, MAIN ST.,
SWORDS CO., DUBLIN
Tel: (01)890 5050, Fax: (01) 890 5079
COUNTY ARCHITECT
FIONNUALA MAY Dip.Arch., B.Arch. Sc., M.U.B.C., M.R.I.A.I.



CLIENT
EETD

PROJECT TITLE
BALBRIGGAN RNLI BOATHOUSE
PROJECT STAGE
DESIGN DEVELOPMENT
DRAWING TITLE
PROPOSED ELEVATIONS

PROJECT ARCHITECT
SC
DRAWN
SC
SCALE
1:50
CHECKED
DATE
NOVEMBER 2019

DRAWING NUMBER
12-037-SK-103
REV
0